


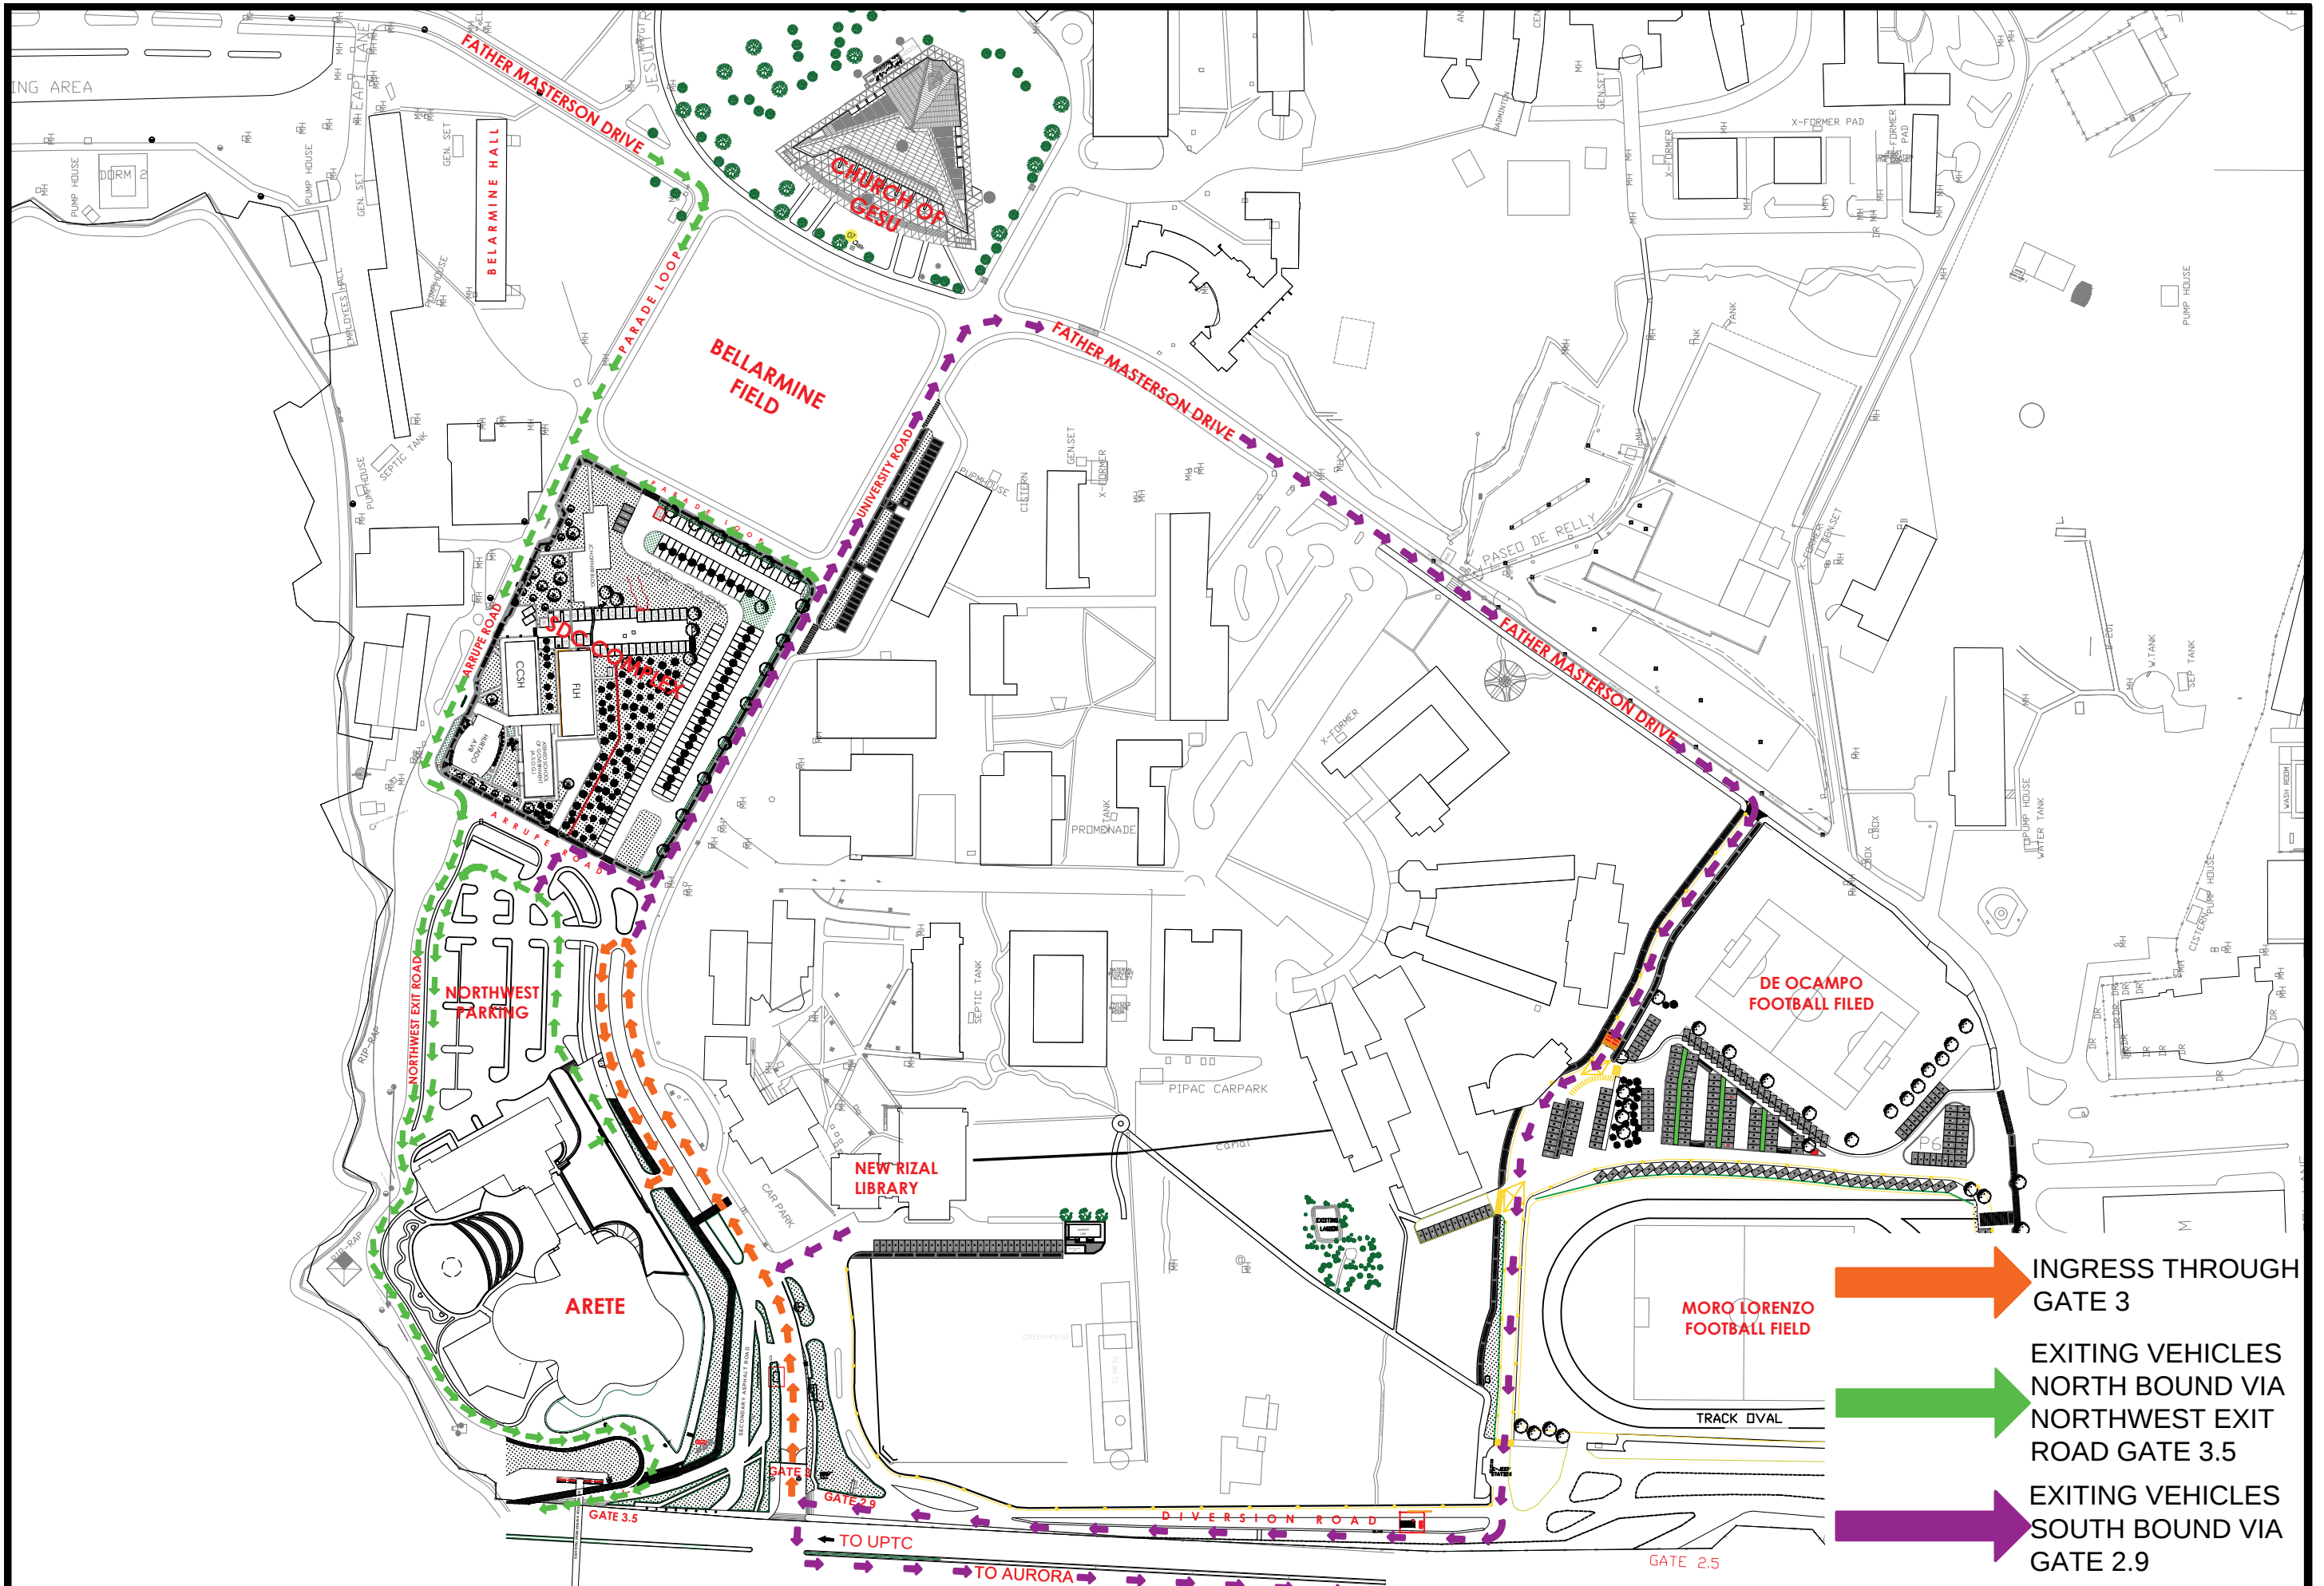

-  INGRESS THROUGH GATE 3
-  EXITING VEHICLES NORTH BOUND VIA NORTHWEST EXIT ROAD GATE 3.5
-  EXITING VEHICLES SOUTH BOUND VIA GATE 2.9

ATENEO DE MANILA UNIVERSITY CENTRAL FACILITIES MANAGEMENT OFFICE KATIPUNAN RD., LOYOLA HEIGHTS, QUEZON CITY Tel No. : 4266001 loc. 4100 Fax No. : 4266088 and 4265906 E-mail Address: comcen@admu.edu.ph	PROJECT TITLE:	RECOMMENDING APPROVAL:	APPROVAL:	SHEET CONTENTS:	REVISION NO.: 01	A
	GATE 3.1, 3. & 3.5 AND ROAD IMPROVEMENT PROJECT			PROPOSED TRAFFIC FLOW		
	LOCATION: KATIPUNAN AVE., LOYOLA HEIGHTS, QUEZON CITY				CADD BY: AMDG	